

2002 MAR 11 09:40 AM

KAREN E. RUSHING

CLERK OF CIRCUIT COURT
SARASOTA COUNTY, FLORIDA
FMILLER Receipt#144914


DECLARATION OF CONDOMINIUM

of

STRATFORD GLEN OF ST. ANDREWS PARK AT THE PLANTATION

a condominium

TABLE OF CONTENTS

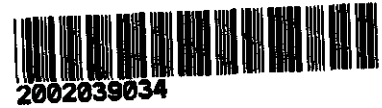

1. THE CONDOMINIUM ACT2

2. NAME 2

3. CONDOMINIUM PLAT2

4. OWNERSHIP OF COMMON ELEMENTS AND SHARING COMMON EXPENSES2

5. COMMON ELEMENTS2

6. LIMITED COMMON ELEMENTS3

7. ASSOCIATION3

8. VOTING RIGHTS4

9. COMMON EXPENSES4

10. MAINTENANCE, REPAIR AND REPLACEMENT 5

11. INSURANCE, DESTRUCTION AND RECONSTRUCTION6

12. LIABILITY INSURANCE9

13. RESTRICTIONS UPON USE 10

14. SALE, TRANSFER, LEASE OR OCCUPATION OF UNIT 11

15. ASSESSMENTS AND LIENS 12

16. RIGHTS OF INSTITUTIONAL FIRST MORTGAGEES 13

17. RIGHTS OF DEVELOPER 13

18. EASEMENTS 14

19. PHASED DEVELOPMENT 14

20. THE PLANTATION GOLF AND COUNTRY CLUB 16

21. REMEDIES FOR DEFAULT 18

22. AMENDMENTS 18

23. TERMINATION 19

24. NO TIME SHARING 20

25. BINDING EFFECT 20

26. SEVERABILITY 20

Joinder of Association
Consent of Mortgagee
Exhibit "A" Condominium Plat
Exhibit "B" Association Articles of Incorporation
Exhibit "C" Association Bylaws

275 /

RETURN TO: WILLIAM M. SEIDER, ESQ.
WILLIAMS, PARKER, HARRISON,
DIETZ & GETZEN P.A.
200 SOUTH ORANGE AVENUE
SARASOTA, FLORIDA 34236

DECLARATION OF CONDOMINIUM

of

**STRATFORD GLEN OF ST. ANDREWS PARK AT THE PLANTATION
a condominium**

KNOW ALL MEN BY THESE PRESENTS, that Plantation Development No. II, a Florida general partnership ("Developer"), does hereby submit to condominium ownership pursuant to Chapter 718, Florida Statutes, 1999 the following described land and improvements thereon and all improvements hereafter erected thereon, situate, lying and being in the County of Sarasota, State of Florida, to-wit:

See legal description for Phase 1 of STRATFORD GLEN OF ST. ANDREWS PARK AT THE PLANTATION set forth on the condominium plat attached hereto as Exhibit "A" and by this reference made a part hereof.

and that said property shall hereafter be subject to the following provisions, restrictions, reservations, covenants, conditions and easements:

1. **THE CONDOMINIUM ACT.** Chapter 718, Florida Statutes, 1999, known as the "condominium act," is incorporated herein by reference and all provisions thereof shall apply to this condominium, provided that the terms and provisions of this declaration shall control to the extent the statute authorizes a variance by the terms of a declaration of condominium or other condominium documents.

2. **NAME.** The name by which this condominium shall be known and identified is STRATFORD GLEN OF ST. ANDREWS PARK AT THE PLANTATION, a condominium.

3. **CONDOMINIUM PLAT.** A survey of said land and plot plan locating the improvements thereon and identifying each condominium unit and the common elements and their relative locations and approximate dimensions (herein called "condominium plat") is attached hereto as Exhibit "A" and is recorded in Condominium Book 35 at pages 25-
25E, Public Records of Sarasota County, Florida. The locations, dimensions, descriptions, identification and numbering or lettering of the respective condominium units shall be described in the condominium plat and any subsequent amendments thereto as hereinafter provided. A unit shall consist of the space defined in the condominium plat. In the event the actual physical location of any unit at any time does not precisely coincide with the

condominium plat and subsequent amendments, the actual physical locations shall control over the locations, dimensions and descriptions contained in the condominium plat and subsequent amendments. In the event of a total or substantial destruction of any building, the locations, dimensions and descriptions of the respective units as contained in the condominium plat and subsequent amendments will control.

4. OWNERSHIP OF COMMON ELEMENTS AND SHARING COMMON EXPENSES. Each unit in the condominium shall have an equal share in the ownership of the common elements and common surplus and in the sharing of the common expenses of the condominium. Stated as a fraction, after the submission of the initial phase each unit's share initially shall be 1/6. If additional units are added to the condominium by the submission of additional phases to condominium ownership, the share of each unit will be adjusted to equal a fraction whose numerator is 1 and whose denominator is the total number of units then comprising the condominium.

5. COMMON ELEMENTS. Any right, title or interest in a condominium unit shall automatically carry with it as an appurtenance and without the necessity of specific reference thereto, its respective undivided share of the common elements and a right to use the common elements in conjunction with the owners of the other condominium units. The common elements shall include but not be limited to:

- (a) all of the above described land and all easements appurtenant thereto;
- (b) all improvements and parts thereof which are not included within the boundaries of the respective condominium units;
- (c) utility areas and installations and all utility services which are available to more than one unit or to the common elements and which are not owned by the respective utility companies, including easements through the units necessary to provide such services;
- (d) all parking areas, driveways, and other means of ingress and egress;
- (e) all electrical apparatus and wiring, plumbing pipes and apparatus, and other ducts, conduits, cables, wire or pipe, within the common elements and up to the exterior surface of the unit wall which are not owned by utility companies;

- (f) all tangible personal property required for the maintenance and operation of the condominium and for the common use and enjoyment of the unit owners;
- (g) all structural beams, posts and members within a unit and an easement of support in any portion of a unit which contributes to the support of the building;
- (h) alterations, additions and further improvements to the common elements;
- (i) all lands added to the condominium in subsequent phases pursuant to the provisions of paragraph 19; and
- (j) any lands owned by the Association and submitted to condominium ownership by an amendment to this Declaration approved and executed as provided herein for amendments generally, pursuant to the provisions of Section 718.110(6), Florida Statutes.

The unit owners in the aggregate shall be entitled to equal and full use and enjoyment of all the common elements (except limited common elements) except as they may be restricted by the reasonable and uniform regulations duly adopted by the Association board of directors, which usage shall always be in recognition of the mutual rights and responsibilities of each of the unit owners.

6. LIMITED COMMON ELEMENTS. The following shall be deemed to be Limited Common Elements (LCE), the use of which shall be limited to those unit owners to whom such use is assigned by the Developer or by the Association:

Driveways, stairways and walkways serving a unit or a building shall be a limited common element as to the unit or building served.

Developer at its option may make available to unit purchasers certain options such as decks, patios, screened patios, spas or swimming pools (collectively the "unit additions"). These unit additions, if constructed, along with any driveway and all heating and air conditioning equipment serving a unit or units and located outside of the unit are limited common elements for the exclusive use of the owner or owners of the unit or units served and to which they shall be appurtenant.

7. ASSOCIATION. The corporation which will be responsible for the operation of the condominium will be an incorporated association known as STRATFORD GLEN OF ST. ANDREWS ASSOCIATION, INC., a Florida nonprofit corporation (the "Association"). All persons owning a vested present interest in the fee title to any of the condominium units as evidenced by a proper instrument duly recorded in the public records of Sarasota County, shall automatically be members of the Association and their respective memberships shall terminate as their vested interest in the fee title terminates. All of the affairs and property of the

condominium and of the Association shall be controlled by the officers and board of directors of the Association. A copy of the Articles of Incorporation which has been filed with and certified by the Secretary of State of Florida is attached hereto and marked Exhibit "B." The Bylaws governing the operation of the condominium and of the Association are attached hereto and marked Exhibit "C." The Association shall have all of the rights and powers provided by the Condominium Act, the corporation statutes, the Articles of Incorporation, the Bylaws and this Declaration.

8. **VOTING RIGHTS.** Each condominium unit shall be entitled to one vote at Association meetings, notwithstanding that the same owner may own more than one unit or that units may be joined together and occupied by one owner. The vote shall be cast in the manner provided in the Association bylaws.

9. **COMMON EXPENSES.** The common expenses shall include:

- (a) costs of operation, maintenance, repair and replacement of the common elements;
- (b) costs of management of the condominium and administrative costs of the Association including professional fees and expenses;
- (c) costs of water and sewerage service, electricity and other utilities which are not metered to the individual condominium units; this may at the discretion of the board of directors include cable television service or central antenna service;
- (d) damages to the condominium property in excess of insurance coverage;
- (e) salary of a manager or managers and their assistants and other employees, as shall be determined by the board of directors of the Association;
- (f) premium costs of fire, windstorm, flood, and other property insurance and liability insurance as provided herein; this may also include costs of directors and officers insurance if the board desires at its option to obtain same;
- (g) initial cost of installation of additions, alterations or improvements, or additional lands, leaseholds or other possessory or use rights in lands or facilities, or memberships or other interests in recreational facilities, purchased as part of the common elements for the benefit of all the members. These items may be undertaken by majority vote of the Board of Directors; provided, however, that if the cost of any of such items shall be more than 10 percent of the amount of the total annual budget of the Association, or if the alteration or addition constitutes a material change to the common elements, then such items shall require approval of a majority vote of those attending a duly called meeting of members;
- (h) costs of maintaining and operating irrigation systems serving the common elements;

- (i) all other costs and expenses that may be duly incurred by the Association through its board of directors from time to time in operating, protecting, managing and conserving the condominium property and in carrying out its duties and responsibilities as provided by the condominium act, this declaration, the articles of incorporation, or the bylaws;
- (j) all assessments imposed by St. Andrews/Plantation Community Association, Inc. to operate and maintain the St. Andrews Park at The Plantation community property.
- (k) costs of maintaining landscaping along the unpaved right-of-way of roads abutting the condominium, unless St. Andrews/Plantation Community Association, Inc. or The Plantation Management Association, Inc., assumes that responsibility.

10. **MAINTENANCE, REPAIR AND REPLACEMENT.** The respective obligations of the Association and the unit owners to maintain, repair and replace the condominium property shall be as follows:

A. **By the Association.** The Association shall maintain, repair and replace as part of the common expense all of the common elements, including but not limited to the exterior walls, roofs, foundations and slabs of the unit buildings, except those portions of the common elements which are to be maintained, repaired and replaced by the unit owners as provided hereinafter. The Association shall have the irrevocable right to have access to each unit from time to time during reasonable hours as may be necessary for the maintenance, repair or replacement of any common elements therein or accessible therefrom, and during any hours for performing such emergency repairs or procedures therein as may be necessary to prevent damage to the common elements or to another unit. If the board of directors determines that any maintenance, repair, or replacement required to be made by the Association was necessitated by the carelessness, negligence, or intentional act of a unit owner, his lessees, invitees, or guests, the cost of such maintenance, repair, or replacement shall be the responsibility of the unit owner and shall be payable by such unit owner within 30 days after delivery of written notice thereof. Neither the Association nor any unit owner shall be liable for any damage to the property or person of any other unit owner or occupant caused by water intrusion into a unit through the common elements or from another unit resulting from rain leakage, pipe leakage, overflow, or bursting, or other similar source, unless the Association or unit owner is guilty of gross negligence or willful and wanton misconduct.

B. **By the Unit Owners.** Each unit owner shall maintain, repair and replace everything within the confines of his unit which is not part of the common elements (except as otherwise provided herein), including but not limited to:

- (a) paint, finish, covering, wallpaper and decoration of all interior walls, floors and ceiling;
- (b) all built-in shelves, cabinets, counters, storage areas, and closets;
- (c) all refrigerators, stoves, ovens, disposals, dishwashers and other kitchen equipment; all bathroom fixtures, equipment and apparatus;
- (d) all electrical, plumbing, telephone and television fixtures, apparatus, equipment, outlets, switches, wires, pipes and conduits serving only the respective unit; all electric lines between the unit and its individual service panel or meter, and all water and waste lines between the unit and the main distribution lines;
- (e) the heating and air conditioning system serving the unit including those parts of the system which are located outside of the boundaries of the unit;
- (f) all windows, screening and sliding glass doors (glass in sliding glass doors must be replaced only with tempered glass);
- (g) all interior doors, walls, partitions, and room dividers; and
- (h) all furniture, furnishings and personal property contained within the respective unit.

The Association shall have a right of access to the unit as provided in the condominium act. If damage to the common elements results from the negligence of a unit owner, the cost of repairs or maintenance resulting from such negligence shall be the responsibility of the negligent unit owner and shall be payable within 30 days after delivery of written notice thereof to the unit owner. If the Association is required to take legal action to collect that amount for the cost of any repairs it shall make to the unit, the Association shall be entitled to collect the repair expenses plus interest at the maximum rate allowed by law and reasonable attorneys' fee (including appellate actions) incurred by the Association in the collection thereof.

11. **INSURANCE, DESTRUCTION AND RECONSTRUCTION.** Except as otherwise provided herein, the Association, as agent for and in behalf of the unit owners (including Developer) and their respective mortgagees, the Association shall obtain and maintain fire and extended coverage insurance with a responsible insurance company upon all of the insurable improvements of the entire condominium, including the common elements and the respective units and personal property of the Association, for the full replacement or insurable value thereof. The Association board of directors at its discretion may obtain flood insurance coverage for the common elements. The premium for all insurance shall be paid by the Association and shall be included in the assessment for common expenses. The Association board of directors shall have full authority as agents for the insureds to compromise and settle all claims against its

insurance carrier and may institute legal proceedings for the collection thereof. The original policy of insurance shall be held by the Association and the institutional first mortgagees shall be furnished mortgagee endorsements covering their respective interests. Each unit owner shall be responsible for insuring (1) his own personal property and appliances within his unit, (2) any alterations or additions to his unit made by him or by any of his predecessors in title other than Developer; and (3) all paint, finishing, covering, wallpaper, and decoration of the interior surfaces of all walls, floors, ceilings, and doors bounding, or contained within, his unit. Each unit owner shall also be responsible for insuring any improvements installed within an area assigned or designated as a limited common element that such unit owner is obligated to maintain pursuant to paragraph 10. Notwithstanding the foregoing, any insurance otherwise required to be maintained by the unit owners by the terms hereof may be included in the insurance coverage purchased by the Association and paid for as part of the common expenses, if so authorized by the Association board of directors.

In the event of a destruction or casualty loss to any of the improvements, all insurance proceeds payable under the Association's policies shall be collected by the Association. If the proceeds are in excess of an amount equal to the total annual budget, they shall be immediately paid over by the Association to a banking corporation having trust powers selected by the Association board of directors. The proceeds shall be held by the bank in trust and used for the immediate repair and reconstruction of the damaged improvements under the supervision and control of the board of directors. The insurance carrier shall not be responsible to assure that the proceeds are paid over to the trustee or are properly applied as provided herein. The bank shall disburse that proceeds held by it upon written draw requests signed by the president or vice president of the Association as reconstruction progresses. Any surplus of insurance proceeds shall be returned to the Association and added to the common surplus. In the event the proceeds are not sufficient to pay the cost of the reconstruction and the trustee's costs and reasonable fees, the Association shall supply sufficient additional funds as a part of the common expenses of the Association. The Association's insurance carrier shall not have a right of subrogation against any unit owner, but if it is determined by the board of directors that the damage was proximately caused by the gross negligence or willful and wanton misconduct or intentional acts of a unit owner, the Association shall have a cause of action against such unit owner for not less than a sum sufficient to reimburse the Association for any deficiency in insurance proceeds, which sum shall be payable by such unit owner within 30 days

after delivery of written notice of such sum. In the event the insurance proceeds are less than the amount of the total budget, they need not be placed in trust but shall be held by the Association and applied directly by the board of directors for the above purposes.

In the event of a total or substantial destruction of all of the condominium improvements, the improvements shall be restored as above provided unless the owners of two-thirds of the units in this condominium and two-thirds of the units in all other condominiums, if any, operated by the Association vote to terminate this condominium. Except for the consent of institutional first mortgagees and Developer pursuant to paragraphs 16 and 17, no further consent from any other person or entity shall be necessary to effectuate a termination of the condominium in the manner above described. In the event the condominium is to be terminated, then all owners of units shall immediately convey all their right, title, and interest to their respective units to the bank trustee selected by the board of directors, to be held by such trustee in trust. The recording of each such conveyance to the trustee in the Public Records of Sarasota County will have the immediate effect of releasing all liens upon the respective unit and shall cause their instantaneous transfer to that unit owner's share of the funds to be subsequently distributed by the trustee as provided herein. Upon recording an instrument evidencing the termination of the condominium, the proportional share of each unit owner in the condominium property and, to the extent allowed by law, in all funds distributed by the trustee as herein provided shall be established in accordance with the respective values of the units prior to the destruction as such values are determined by three experienced real estate appraisers selected by the board of directors.

The trustee shall collect all insurance proceeds payable as a result of such destruction, shall collect all assets of the Association which are allocable to the units in this condominium and which may remain after the Association pays its liabilities, and shall effect a public or private sale of the condominium property, by whatever means the Association board of directors shall deem best, for the highest and best price, for cash or terms, as soon as practicable consistent with local real estate market conditions. The trustee may make partial distributions of each unit's share of the funds collected by the trustee at such times and in such aggregate amounts as the trustee and the Association board of directors may deem appropriate. In determining the amount of any partial distribution, the trustee and the Association board of directors shall ensure that sufficient funds are retained by the trustee to cover unpaid or anticipated costs, fees, or other liabilities of the Association. When the trustee has collected all insurance proceeds and all proceeds from the sale of

the condominium property and, to the extent applicable, the assets of the Association and has paid all applicable Association liabilities and reasonable trustee's fees, appraiser's fees, and other costs reasonably incurred, the trustee shall make a final distribution of each unit's share of the remaining funds held by the trustee.

Any distribution, whether partial or final, of a unit's share of the funds held by the trustee shall be made jointly to the record title owner of the unit and the record owners of any mortgages or other liens encumbering the unit at the time of the recording of the conveyance to the trustee by the unit owner. All mortgages and other liens upon the respective units shall be fully released and discharged as provided herein even though the share of a particular unit in the funds distributed by the trustee is insufficient to pay all liens in full; in such event the lienholders who had priority against the title to the unit shall have priority of payment of the unit's share of such funds.

Nothing herein provided shall in any way relieve the unit owner of his personal liability for any deficiency which may remain upon any liens which encumbered his unit at the time of his conveyance to the trustee.

Mortgagees and other lienholders shall be deemed to have evidenced their acceptance and consent to the foregoing provisions of this paragraph 11 by the acceptance of their mortgage or perfection of their liens. The provisions of this paragraph 11 may be enforced by injunction, suit for specific performance or by other appropriate remedy upon suit filed by the Association in a court of competent jurisdiction.

12. **LIABILITY INSURANCE.** The Association shall obtain and maintain public liability insurance covering all of the common elements and insuring the Association and the unit owners as their interests may appear in such amount as the board of directors may deem appropriate. The premiums for such insurance coverage shall be a part of the common expenses. The board of directors shall have authority to compromise and settle all claims against the Association or upon insurance policies held by the Association. The unit owners shall have no personal liability upon any such claims and nothing herein contained shall in any way be construed as imposing upon the Association a duty to assess unit owners for the purpose of raising sufficient funds to discharge any liability in excess of insurance coverage. Each unit owner will be responsible for procuring and maintaining public liability insurance covering losses which may occur in and about his particular unit, as he may deem appropriate.

13. RESTRICTIONS UPON USE. No owner, tenant or other occupant of a condominium unit shall:

- (a) use the unit for other than residence purposes (except that Developer may use a unit as a model for sale purposes);
- (b) do any of the following without prior written consent of the Association board of directors: paint or otherwise change the appearance of any exterior wall, door, window, patio or any exterior surface; place any sunscreen, blind or awning on any exterior opening; place any draperies or curtains at the windows of any unit without a solid, light color liner facing the exterior of the unit; tint, color or otherwise treat or apply anything to any window which will adversely affect the uniform exterior appearance of the building; plant any planting outside of a unit; erect any exterior lights or signs; place any signs or symbols in windows or on any exterior surface; erect or attach any structures or fixtures within the common elements; make any structural additions or alterations (except the erection or removal of non-support carrying interior partitions wholly within the unit) to any unit or to the common elements; nor fasten any objects to the walls or ceiling of a unit unless they may be removed without substantial damage to the wall or ceiling structure;
- (c) permit loud and objectionable noises or obnoxious odors to emanate from the unit or the common elements which may cause a nuisance to the occupants of other units in the sole opinion of the board;
- (d) make any use of a unit which violates any laws, ordinances or regulations of any governmental body;
- (e) fail to conform to and abide by this declaration, the articles of incorporation and bylaws of the Association, and the uniform rules and regulations in regard to the use of the units and the common elements which may be adopted from time to time by the board of directors, or fail to allow the board of directors access to the unit as permitted by the condominium act;
- (f) erect, construct or maintain any wire, antennas, garbage or refuse receptacles, or other equipment or structures on the exterior of the building or on or in any of the common elements, except with the written consent of the Association board of directors;
- (g) permit or suffer anything to be done or kept in his condominium unit or in the common elements which will increase insurance rates on any unit or on the common property;
- (h) commit or permit any public or private nuisance in the unit or in or on the common elements;
- (i) divide or subdivide a unit for purpose of sale or lease except to the owner of an adjacent unit (however a unit may be combined with an adjacent unit and occupied as one unit);
- (j) obstruct the common way of ingress or egress to the other units or the common elements;
- (k) hang any laundry, garments or other unsightly objects which are visible outside of the unit;
- (l) allow anything to remain in the common elements which would be unsightly or hazardous;

- (m) allow any rubbish, refuse, garbage or trash to accumulate in places other than the receptacles provided therefor, and or fail to keep the unit and the limited common elements appurtenant thereto in a clean and sanitary condition at all times;
- (n) allow any fire or health hazard to exist in or about the unit;
- (o) make use of the common elements in such a manner as to abridge the rights of the other unit owners to their use and enjoyment;
- (p) rent or lease a single room or less than an entire unit;
- (q) lease a unit for a period of less than three months;
- (r) allow any animals to be kept in the unit other than one dog or one cat, caged birds, and small marine animals in aquariums, all of which shall be kept in conformity with the rules and regulations of the board of directors of the Association, provided that in the event any animal becomes a nuisance to the other unit owners in the sole opinion of the board of directors, such animal shall be removed from the unit immediately; or allow any authorized pets to use the common elements except when on a leash accompanied by its owner and then only so long as the pet does not make a mess or otherwise disturb the common elements;
- (s) park overnight any commercial truck, boats, camper, motor home, trailer, mobile home or similar vehicle, or a vehicle of any nature that does not have a then current license plate or tag, in any parking area (other than in an enclosed garage), except as may be permitted in writing by the board and except service vehicles during the time they are actually serving the unit or common elements;
- (t) store a golf cart any place other than in that unit's carport or garage; or
- (u) enclose a lanai or patio without the written consent of the board of directors as to installation and design of the enclosure. Once any such enclosure is installed, maintenance thereof shall be the sole responsibility of the unit owner; or
- (v) discharge saline or other regenerating solution from water softening equipment or any other chemicals into any street, easement, surface water drain or portion of the common elements so as to harmfully affect any lawn or landscaping or pollute The Plantation drainage system.

14. **SALE, TRANSFER, LEASE OR OCCUPATION OF UNIT.** Prior to the sale or transfer of any unit within the condominium, the unit owner shall provide to the Association written notice reciting the name, permanent address and telephone number of the transferee party. Prior to the lease of a unit, the unit owner shall provide to the Association written notice reciting the name, permanent address and telephone number of the tenant. Further, in recognition of the compatibility and congeniality which must exist between the unit owners and occupants in order to make an undertaking such as a condominium development satisfactory and enjoyable to all parties in interest, the Board of Directors of the Association may from time to time promulgate rules and regulations requiring prior written approval of all sales, transfers,

leases or occupation of a unit before such sale, transfer, lease or occupation shall be lawful, valid and effective. The foregoing provisions shall not be applicable to conveyances from Developer.

15. **ASSESSMENTS AND LIENS.** The board of directors of the Association shall approve annual budgets of projected anticipated income and estimated expenses for each fiscal year, and each unit owner will be responsible for his unit's share of such annual assessment based upon its proportionate share of the common expenses as provided herein. One-fourth of each unit's annual assessment shall be due and payable in advance to the Association on the first day of the first, fourth, seventh and tenth months of each fiscal year. In addition, the board of directors shall have the power to levy special assessments against the unit owners in proportion to each unit's share of the common expenses, if necessary to cover unanticipated expenditures which may be incurred during the fiscal year. Any assessments or other indebtedness owing by unit owners to the Association which are not paid when due shall bear interest from the due date until paid at the rate of 18% per annum or such other legal rate as may be established by resolution of the board. The Association shall have the remedies and liens provided by the condominium act with respect to unpaid assessments, which shall include accrued interest and reasonable attorneys' fees incurred by the Association incident to the collection of such assessment or other indebtedness or enforcement of such lien, including attorneys' fees for appellate proceedings. If a special assessment is payable in installments and a unit owner defaults in the payment of an installment, the remaining installments of the assessment may be accelerated to maturity by the Association by giving the defaulting unit owner 10 days notice of intent to accelerate unless all delinquent sums are paid within that time. The board of directors may require each unit owner to maintain a minimum balance on deposit with the Association in an amount which shall not exceed one-fourth of the current annual assessment, to provide for working capital and to cover contingent expenses of the Association from time to time.

16. **RIGHTS OF INSTITUTIONAL FIRST MORTGAGEES.** All savings and loan associations, banks, FNMA, FHLMC, insurance companies, or their subsidiaries or affiliates, holding first mortgages upon any of the condominium units are herein referred to as "institutional first mortgagees." The termination of the condominium and any amendments to the provisions of this Declaration materially affecting the rights of institutional first mortgagees shall require the written consent of institutional first mortgagees holding at least 51 percent of

such first mortgages, except for amendments adding phases pursuant to paragraph 19 and amendments by Developer pursuant to paragraph 22 which do not require such consent. Such consent shall not be unreasonably withheld.

17. **RIGHTS OF DEVELOPER.** Rights of Developer with regard to the election of directors of the Association are set forth in the articles and bylaws of the Association. Developer may terminate such right by relinquishing control of the election of the board of directors to the unit owners at any time. As long as Developer holds units in this condominium for sale in the ordinary course of business, this declaration and the Association Articles and Bylaws shall not be amended in a manner which may be adverse to Developer's sales program, nor the condominium terminated, without the written consent of Developer.

At the time of recording this Declaration, construction of all of the condominium units and improvements has not been completed. Developer reserves all necessary rights and easements with respect to the condominium property, to complete such construction and to effect the sale or lease of all of the condominium units. As long as Developer holds units or lots in any project within The Plantation planned development for sale in the ordinary course of business, Developer shall have the right to exhibit such signs and sales paraphernalia as may be desirable to effect such sales and may use one or more of the units or lots and the common elements for offices, models, and other uses appropriate for the promotion of sales and for the development and management of property in The Plantation. Developer reserves the right to use the name "Stratford Glen of St. Andrews Park at The Plantation" or any similar name in connection with future developments within The Plantation or other projects. In the event of any foreclosure of Developer's interests and development rights hereunder by a mortgagee, then said mortgagee shall succeed to all rights and privileges of Developer.

18. **EASEMENTS.** The respective rights and obligations of the unit owners, the Association, Developer, and others concerning easements affecting the condominium property shall include the following:

- (a) **Reserved and Granted by Developer.** Developer hereby reserves for the benefit of itself, its successors and assigns perpetual, nonexclusive easements in gross for ingress and egress and for the installation, construction, repair, maintenance, and replacement of lines, pipes, wells, drains, conduits, catch basins, cables, equipment, apparatus, structures, roads, driveways, and other improvements for private or public utility services of all kinds, including without limitation, water, sewer, drainage, irrigation, fire protection,

electricity, telephone, cable television, and trash disposal, over, under, through, and across the easements shown upon the condominium plat and that part of the common elements which is not occupied by buildings or other improvements. The easements herein reserved and granted may serve this condominium or other portions of The Plantation.

- (b) **Granted to Unit Owners.** Each unit owner and his guests and invitees are hereby granted a nonexclusive perpetual easement for ingress and egress to and from his respective unit through the common elements. Each unit owner shall have a perpetual easement for encroachments which may exist now or in the future by inaccuracies in construction or settlement or movement of the building, which encroachments shall be allowed to remain undisturbed until they no longer exist. Further, unit owners within any section of St. Andrews Park are granted easements across private roads, access easements and travelways located within this condominium for purposes of gaining access to Rockley Boulevard or to other public roads or roadways owned by Plantation Management Association, Inc.
- (c) **Granted to Utilities.** There is hereby granted to all public and private utility companies rendering utility services to the condominium as of the time of recording of this declaration a perpetual nonexclusive easement for the construction, installation, maintenance, repair, and replacement of the equipment, structures, and other improvements by which such utility services are respectively provided over, under, across, and through such unimproved portion of the common elements as may be reasonably necessary therefor. The use of any easement granted hereunder shall not include the right to disturb any building or structure on the common elements, and any damage caused to same shall be repaired at the expense of the company causing such damage. In the event a utility company's use of an easement granted hereunder causes a disturbance of the surface of the land, the roadways, grass, landscaping, and other improvements which are disturbed shall be restored promptly by the utility company as nearly as possible to their prior condition.
- (d) **Authority of Association.** The Association shall have the right and authority to grant easements under, over, across, and through the condominium property to such persons or entities and for such purposes as the Association board of directors may deem appropriate by recording in the public records of Sarasota County, an instrument duly executed by the president or vice-president of the Association.

19. **PHASED DEVELOPMENT.** Developer intends to develop this condominium in six phases pursuant to the provisions of Section 718.403, Florida Statutes 1999. There are 6 units in Phase 1. There are 6 units proposed for Phases 2, 3, 4, 5 and 6. Developer reserves the right to modify the number of units in each phase such that 6 units maximum and 5 units minimum might be constructed in Phases 2, 3 and 5, and 7 units maximum and 6 units minimum might be constructed in Phases 4 and 6. If no modifications are made to the number of units presently proposed for each phase, when all phases are submitted to condominium ownership, the condominium will contain a total of 36 units. If modifications are made, upon submission of all phases to condominium ownership the condominium may contain a minimum of 33 units and a maximum of 38 units.

The land which may become part of the condominium and upon which each phase is to be built and the number and general size of the units included in each phase are shown on the condominium plat. Prior to submission of any subsequent phase to condominium ownership, Developer may make nonmaterial changes in the legal description of the phase, which changes will be set forth in the amendment adding the phase to condominium. Phase 1 constitutes the initial phases of the condominium and is hereby submitted to condominium ownership. Phases 2, 3, 4, 5 and 6 will become part of the condominium only when and if such phase is submitted to condominium ownership by the recording of an amendment to this Declaration in the public records of Sarasota County. Such amendments shall not require the execution, joinder, or consent of individual unit owners or holders of recorded liens thereon (including institutional first mortgagees) or the Association. Such amendments shall take effect at the time of recording.

When a phase is added to the condominium, the common elements of such phase shall merge with the common elements of prior phases and will become part of one condominium, and the share of the common expenses, common elements, and common surplus of each unit will be adjusted as provided in Paragraph 4. In addition, when a phase is added, each added unit will have one vote in the affairs of the Association, which will result in the diluting of the voting rights of the prior existing units. If a phase is not developed and added as a part of the condominium by a date not later than seven years after date of recordation of this declaration of condominium, the lands in such phase will not become part of the condominium and the units (if any) shown in such phase will not become part of the condominium and will not share in the common elements, common surplus, or common expenses of the condominium nor will they acquire any voting rights in the Association (unless the property within such phase is subsequently developed as a separate condominium that the Association agrees to operate, in which case each unit in such separate condominium would acquire one vote in the affairs of the Association). Time-share estates will not be created with respect to the units in any phase.

The approximate location and general size of the buildings, improvements, and units proposed to be constructed in each phase is set forth on the condominium plat. Developer also reserves the right to modify the design, elevation, size, configuration, location, and directional bearing of the buildings, improvements, and units in each phase from that shown on the condominium plat.

The actual size and configuration of any unit depends upon the floor plan selected for the unit. The unit floor plans presently available are depicted on the condominium plat. The configuration, location, and size of each building and unit whose construction has been substantially completed as of the recording of this Declaration, and the floor plan for each such unit, is shown on the condominium plat recorded herewith. Although a specific floor plan may be designated on the plat for each uncompleted unit, Developer reserves the right to construct any such unit according to any floor plan now or hereafter made available. In no event, however, will any unit in the condominium be less than 500 square feet, or more than 5,000 square feet, in size. As construction of a building is completed, the configuration, location, and size of the building and the units contained therein, and their respective floor plans, shall be designated by an appropriate amendment to the condominium plat.

Developer's intent in reserving the right to construct uncompleted buildings and units according to modified plans is to accommodate to a reasonable extent the building and unit type preferences of purchasers of units that are uncompleted at the time of purchase. Developer's right to establish the floor plans for units in any building and to otherwise modify the design, elevation, size, configuration, location, and directional bearing of such building and the units contained therein shall terminate upon the recording of a surveyor's certificate certifying to the substantial completion of the building and establishing the building's "as-built" location and dimensions.

20. THE PLANTATION GOLF AND COUNTRY CLUB. Pursuant to the terms of The Plantation Master Covenants ("Master Covenants"), recorded in Official Records Book 1450, Page 16 of the Public Records of Sarasota County, Florida, as amended from time to time, each unit owner in St. Andrews Park at The Plantation shall have the nonexclusive right to use The Plantation common areas. In consideration thereof, all owners of property within The Plantation shall pay the pro rata share of all costs and expenses of operating, maintaining, repairing and replacing such facilities and the insurance and taxes thereon and the utilities and salaries connected therewith. The common areas are managed and operated by The Plantation Management Association, Inc., a Florida nonprofit corporation (herein called "Master Association"), of which each unit owner in the entire St. Andrews Park at The Plantation Community, including Stratford Glen of St. Andrews Park at The Plantation, shall automatically be a member. The Master Association has the power to assess each unit of Stratford Glen of St. Andrews Park at The Plantation a sum equal to its pro rata share of such expenses and to file a

lien against the unit to secure the payment thereof. Such assessment shall be collected by the Association as part of the common expenses of Stratford Glen of St. Andrews Park at The Plantation.

Stratford Glen of St. Andrews Park at The Plantation is part of the area of The Plantation known as "St. Andrews Park." St. Andrews Park includes the lands located within Phase IV of the Plantation and identified on the Master Site Development Plan for The Plantation Planned Unit Development as Tracts IV-4, IV-5 and IV-7. These lands are located westerly of Rockley Boulevard, southerly of Center Road, easterly of the west line of Section 24, Township 39 South, Range 19 East, and northerly of the Environmental Preserve drainage area which runs along the southerly boundary of Phase IV of The Plantation.

There will be constructed certain recreational and common use facilities (the "Facilities") at a location, or locations within the St. Andrews Park community. Certain proposed site plans showing projected components of the Facilities and their estimated location have been made available for review from time to time. However, any such site plan is merely one alternative and shall be subject to changes from time to time and is not a promise or representation that any Facilities or communities within St. Andrews Park will be developed in exactly the fashion as represented on any single proposed site plan. The Facilities will be for the exclusive use and enjoyment of property owners in St. Andrews Park. The Facilities presently include two swimming pools, decks, and bathhouses, as well as private roadways, but the Facilities may be expanded to include other structures and uses.

The Facilities as constructed are available for use by St. Andrews Park unit and lot owners, and any expansion of the Facilities will be available for use upon completion of construction of that component of the Facilities. Ownership of the Facilities, and the land upon which they will be constructed, will ultimately be transferred to St. Andrews/Plantation Community Association, Inc. ("Community Association"), which transfer shall be not later than 90 days after the development and sale of the last unit in St. Andrews Park. The primary purpose of Community Association is to operate and maintain the Facilities. Community Association members are all associations operating condominiums or subdivisions in St. Andrews Park at The Plantation. The Facilities, and the land upon which they will be constructed, will not be a part of the common elements of any condominium in St. Andrews Park at The Plantation and will not be subject to any lease. The lands of St. Andrews Park at The Plantation, including this condominium, are subject to the Declaration

of Management Covenants for St. Andrews/Plantation Community and the Articles of Incorporation and Bylaws for Community Association (collectively the "Community Documents"), recorded at Official Records Book 2791, Page 1866, Public Records of Sarasota County, Florida, as amended from time to time. As Facilities are made available for use by St. Andrews Park unit owners, all expenses for the operation, maintenance, repair, replacement, and improvement of the Facilities will be shared by the Association with such other associations as may be operating condominiums or subdivisions in St. Andrews Park at The Plantation in the manner set forth in the Community Documents. Responsibility for the actual operation and maintenance of the Facilities shall be vested in the Community Association. The Community Association shall be authorized to construct, install and maintain certain other community property, including private roads, street lighting systems and sidewalks, all as further discussed in the Community Documents.

21. **REMEDIES FOR DEFAULT.** In addition to the remedies provided by statute and common law and the remedies elsewhere provided herein, a default by a unit owner, tenant or occupant of a unit in complying with the provisions of the condominium act, this declaration, articles of incorporation, bylaws and the regulations and rules promulgated by the Association board of directors, shall entitle the other unit owners or the Association to injunctive relief or money damages or both. In any such legal or equitable action or proceeding the prevailing party shall be entitled to recover his costs and expenses, including reasonable attorneys' fees to be determined by the court for trial and appellate proceedings.

22. **AMENDMENTS.** This Declaration may be amended at any time by affirmative vote of the owners of two-thirds of the units, except that provisions relating to percentage of ownership and sharing of common expenses, voting rights of the unit owners, and termination of the condominium may be amended only with the written consent of all persons adversely affected thereby. The rights granted to institutional first mortgagees, the rights and easements reserved by Developer, and the rights and easements granted to private and public utilities under the terms of this Declaration or the condominium plat may not be amended or terminated without the written consent of the parties involved. The articles of incorporation and bylaws may be amended by a simple majority vote of all voting rights of all members of the Association and to that extent this Declaration may be amended without two-thirds vote.

Except for amendments by Developer as provided herein, no amendment shall be effective unless it be in writing, executed by the president or vice president and attested by the secretary of the Association with the formalities required for a conveyance of real property in the State of Florida, and recorded in the public records of Sarasota County. Any amendment so executed and recorded shall be prima facie evidence that the amendment was duly adopted in accordance with the requirements of this declaration, the articles of incorporation and the bylaws. It shall not be necessary for the individual unit owners or holders of recorded liens thereon (except institutional first mortgage holders as herein provided) to join in or consent the execution of any amendment. Until such time as Developer shall have conveyed title to all of the units in the condominium, no amendments to the declaration, articles of incorporation, or bylaws which might adversely affect the sale of units shall be effective without its written consent.

Developer shall have the right and irrevocable power to amend this Declaration and the exhibits recorded herewith as may be necessary or desirable from time to time prior to the conveyance of all units by Developer to (a) identify, locate and dimension any units which are not completed at the date of this Declaration and to provide surveyor certificates of completion, (b) correct any errors or omissions in the declaration or any exhibits hereto; (c) make the documents comply with the requirements of any statutory provisions or any state or federal rules or regulations or county ordinances; or (d) gain acceptance or approval of any institutional mortgage lender or title insurer. Such amendments shall be executed by Developer, and the joinder or further consent of individual unit owners or holders of recorded liens or other interests therein, including institutional first mortgagees, shall not be required. All amendments shall take effect immediately upon recordation in the public records of Sarasota County.

23. **TERMINATION.** The condominium property may be removed from the provisions of this Declaration and the condominium terminated at any time by a vote of eighty percent of the voting rights of all unit owners, provided such termination shall have the written consent of the institutional first mortgagees as provided in paragraph 16. The termination shall be effected by an instrument in writing signed by the president or vice-president and secretary of the Association with the formalities of a deed and duly recorded in the public records of Sarasota County. In the event of termination, the rights of owners of mortgages or other liens and the procedure for liquidation of the condominium assets as provided herein with respect to total or

substantial destruction shall apply and shall be under the supervision and control of the banking trustee selected by the board of directors of the Association.

24 NO TIME SHARING. Neither individual condominium units nor the entire condominium shall create time-share estates or interval ownership estates, nor shall any unit owner or the Association allow such use

25. BINDING EFFECT. All provisions of the declaration shall be enforceable as equitable servitudes and shall run with the land and shall be in full force and effect until a particular provision is duly amended or until the declaration is duly terminated. Any gender used herein shall include all genders and legal entities, and the plural number shall include the singular and the singular shall include the plural.


26 SEVERABILITY. If any provisions of this declaration, the condominium plat, the articles of incorporation, or the bylaws or any section, sentence, clause, phrase or word thereof, or the application thereof in any circumstance, is held invalid by a court of competent jurisdiction, the validity of the remainder of such instruments and of the application thereof in other circumstances shall not be affected thereby.


IN WITNESS WHEREOF, Developer has caused this Declaration to be signed by its duly authorized officers the 28 day of February, 2002.

Witnesses:

PLANTATION DEVELOPMENT NO. II,
a Florida general partnership


By: SEL PLANTATION DEVELOPMENT NO.
2, INC., a Florida corporation as general
partner

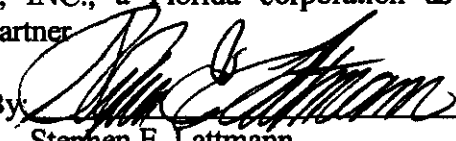By: 
Stephen E. Lattmann
AS its President

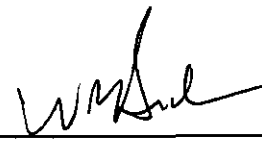

(Signature of Witness)
WM Seider

(Print Name of Witness)



(Signature of Witness)
Carole Wildes

(Print Name of Witness)

STATE OF FLORIDA
COUNTY OF SARASOTA

SWORN TO AND SUBSCRIBED BEFORE ME this 28 day of February 2002 by Stephen E. Lattmann as President of SEL PLANTATION DEVELOPMENT NO 2, INC., a Florida corporation, as general partner of Plantation Development No. II, a Florida general partnership, on behalf of the partnership He is personally known to me or has produced _____ as identification and did not take an oath. If no type of identification is indicated, the above-named person is personally known to me.


Carole Wildes

Signature of Notary Public

Carole Wildes

Print Name of Notary Public

I am a Notary Public of the State of Florida,
and my commission expires on _____.

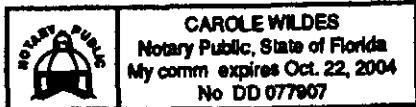

(Notary Seal)

WMS/ck-409747 1

JOINDER OF ASSOCIATION

STRATFORD GLEN OF ST. ANDREWS ASSOCIATION, INC., a Florida nonprofit corporation, hereby joins in and consents to the foregoing declaration of condominium and hereby agrees to the provisions thereof and assumes the obligations imposed upon it therein.

IN WITNESS WHEREOF, the corporation has caused this joinder to be executed in its name by its duly authorized officers and caused its corporate seal to be hereunto affixed this 28 day of February, 2002.

Witnesses:

Wm Seider
(Signature of Witness)
Wm Seider
(Print Name of Witness)

Carole Wildes
(Signature of Witness)
Carole Wildes
(Print Name of Witness)


STRATFORD GLEN OF ST. ANDREWS ASSOCIATION, INC.

By: Stephen E. Lattmann
Stephen E. Lattmann
As its President

(CORPORATE SEAL)

STATE OF FLORIDA
COUNTY OF SARASOTA

The foregoing instrument was acknowledged before me this 28 day of February, 2002, by Stephen E. Lattmann as President of STRATFORD GLEN OF ST. ANDREWS ASSOCIATION, INC., a Florida nonprofit corporation, on behalf of the corporation. He is personally known to me or has produced _____ as identification and did not take an oath. If no type of identification is indicated, the above-named person is personally known to me.

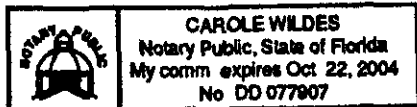

(Notary Seal)

Carole Wildes
Signature of Notary Public
Carole Wildes
Print Name of Notary Public

I am a Notary Public of the State of Florida, and my commission expires on _____.

CONSENT OF MORTGAGEE

The undersigned is the owner and holder of mortgage liens upon the premises described in the Declaration of Condominium of Stratford Glen of St. Andrews Park at The Plantation, which mortgage is recorded in Official Records Book 2581, Page 1341, Public Records of Sarasota County, Florida. The undersigned hereby joins in and consents to the submission of said lands to condominium ownership in accordance with the terms and provisions of said Declaration of Condominium.

Witnesses:

RJR VENTURES, a Florida general partnership

Debbiel Connelly
(Signature of Witness)

Debbiel Connelly
(Print Name of Witness)

Stephen E. Lattman
(Signature of Witness)

STEPHEN E. LATTMAN
(Print Name of Witness)

By: [Signature]
As its PRESIDENT

STATE OF FLORIDA
COUNTY OF SARASOTA

The foregoing instrument was acknowledged before me this 26 day of FEBRUARY, 2002 by JAMES CONNELLY as general partner of RJR Ventures, a Florida general partnership. The signatory personally known to me or has produced _____ as identification and did not take an oath. If no type of identification is indicated, the above-named person is personally known to me.

[Signature]

Signature of Notary Public
Lawrence D. CRAMER
Print Name of Notary Public

(Notary Seal)

I am a Notary Public of the State of Florida, and my commission expires on _____


NOTARY PUBLIC - STATE OF FLORIDA
LAWRENCE CRAMER
COMMISSION # CCF78138
EXPIRES 8/30/02
BONDED THROUGH ASA 1-888-NOTARY1

STRATFORD GLEN OF ST. ANDREWS PARK AT THE PLANTATION

BEING A CONDOMINIUM LYING IN A PORTION OF SECTION 24, TOWNSHIP 39 SOUTH, RANGE 19 EAST SARASOTA COUNTY FLORIDA

EXHIBIT "A" TO THE DECLARATION OF CONDOMINIUM IN CONDOMINIUM BOOK --- PAGE --- OF THE PUBLIC RECORDS OF SARASOTA COUNTY, FLORIDA

OFFICIAL RECORDS INSTRUMENT # 2002039034 41 P95

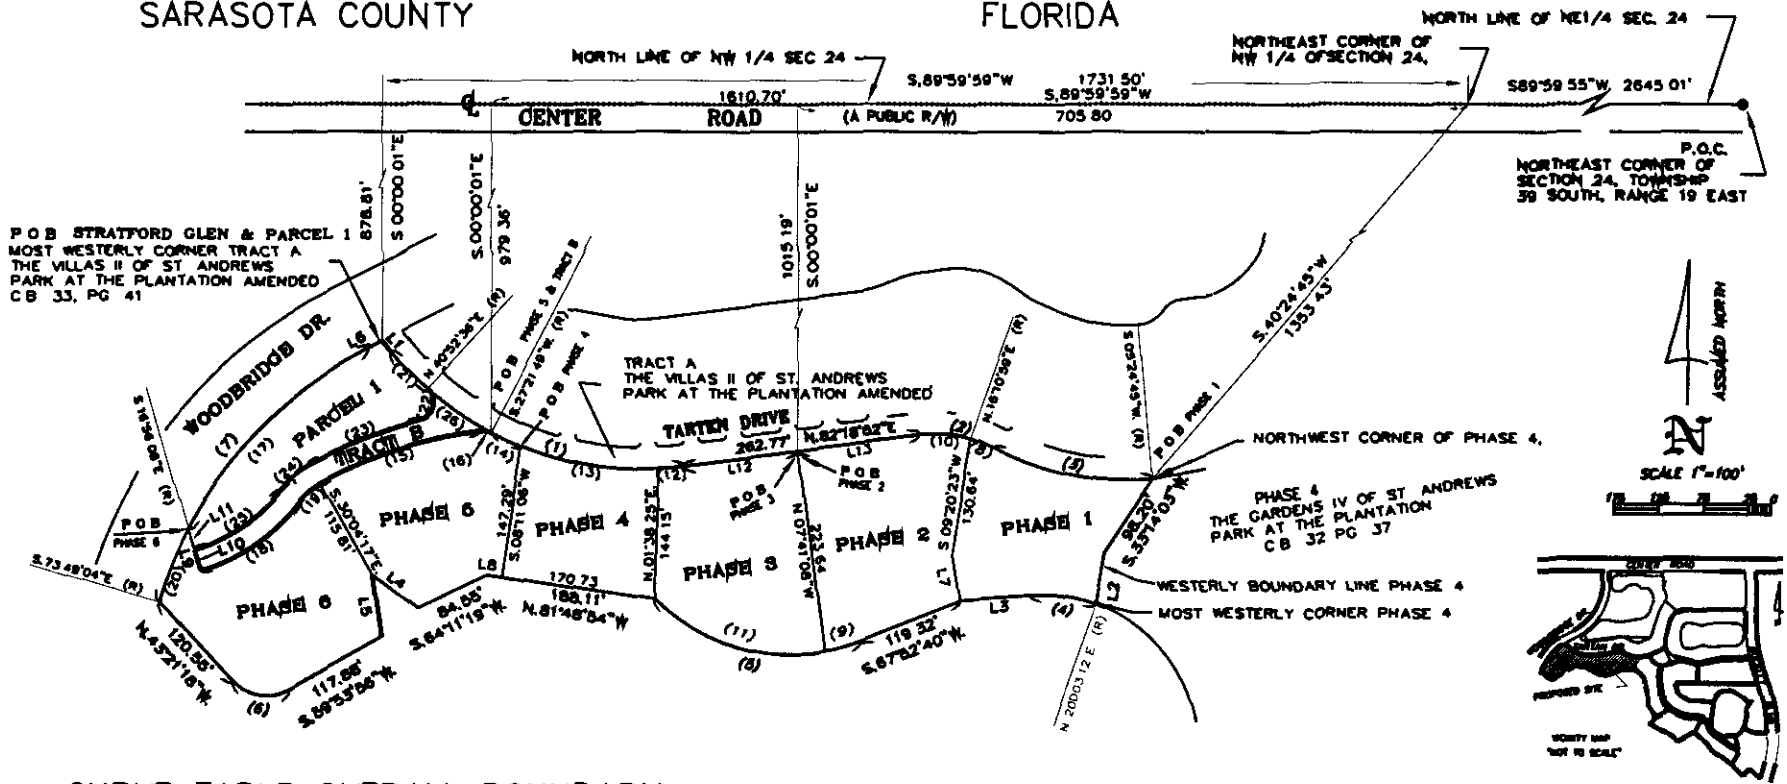

CURVE TABLE OVERALL BOUNDARY

NO	RADIUS	DELTA	ARC	TANGENT	CHORD	CHORD BEARING
1	362 00'	57°36'50"	364 01'	199 07'	348 87'	S 68°52'43"E
2	138 00'	35°25'34"	85 33'	44 08'	83 97'	S 79°58'21"E
3	312 00'	33°17'19"	181 27'	93 27'	178 73'	S 78°54'14"E
4	175 00'	24°28'58"	74 78'	37 97'	74 21'	N 82°11'18"W
5	210 00'	67°12'32"	248 33'	139 55'	232 45'	N 78°31'04"W
6	50 00'	78 44'46"	66 97'	39 59'	62 08'	N 81°43'41"W
7	460 00'	46°37'00"	374 26'	198 19'	364 02'	N 38°29'26"E

CURVE TABLE PHASES 1 - 6, PARCEL A & TRACT A

NO	RADIUS	DELTA	ARC	TANGENT	CHORD	CHORD BEARING
8	138 00'	11°33'27"	27 84'	13 97'	27 79'	S 68°02'18"E
9	210 00'	11°11'06"	41 00'	20 56'	40 93'	S 73°28'13"W
10	138 00'	23°52'07"	57 49'	29 17'	57 07'	S 85°45'05"E
11	210 00'	58°01'25"	205 34'	111 71'	197 25'	N 72°55'31"W
12	362 00'	04°41'58"	29 69'	14 65'	29 68'	N 84°39'51"E
13	362 00'	24°36'33"	155 52'	78 98'	154 32'	S 80°40'44"E
14	362 00'	05°44'06"	36 24'	18 13'	36 22'	S 85°30'14"E
15	500 00'	21°36'53"	188 62'	95 45'	187 51'	N 71°33'52"E
16	20 00'	34°59'31"	12 21'	6 30'	12 03'	S 80°07'58"E
17	460 00'	35°49'24"	287 61'	148 68'	282 95'	S 44°53'14"W
18	213 00'	36°12'32"	134 61'	69 64'	132 38'	N 54°57'36"E
19	75 00'	23°54'07"	31 29'	15 87'	31 06'	N 48°48'22"E
20	480 00'	10 47'36"	86 65'	43 46'	86 53'	N 21°34'44"E
21	362 00'	09°03'05"	57 19'	28 65'	57 13'	S 44°35'51"E
22	20 00'	124°24'40"	43 43'	37 94'	35 39'	S 13°05'03"W
23	524 00'	14 32'00"	132 92'	66 82'	132 56'	S 68°01'26"W
24	99 00'	23°54'07"	41 30'	20 95'	41 00'	S 48 48'22"W
25	189 00'	36 12'32"	119 44'	61 79'	117 46'	S 54°57'36"W
26	362 00'	13°30'47"	85 38'	42 89'	85 18'	N 55°52'48"W

LINE TABLE

Line	Bearing	Distance
L1	S 40°04'19"E	15.79'
L2	S 09°36'38"W	57 10'
L3	S 85°34'14"W	77 19'
L4	N 54°01'09"W	62 43'
L5	S 08°48'00"E	68 93'
L6	N 62°47'56"E	16 91'
L7	N 09 36 48"W	50 91'
L8	N 81°48 54"W	17 38'
L9	S 16°56 08"E	48 13'
L10	N 18°56 08"W	24 00'
L11	S 16°56 08"E	24 13'
L12	S 82°18'52"W	126 10'
L13	S 82°18'52"W	136 67'

LEGEND
 C.B. = CONDOMINIUM BOOK
 PG. = PAGE
 P.O.B. = POINT OF BEGINNING
 P.O.C. = POINT OF COMMENCEMENT
 R/W = RIGHT-OF-WAY
 (R) = RADIAL LINE



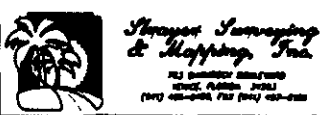



EXHIBIT "A"

STRATFORD GLEN OF ST. ANDREWS PARK AT THE PLANTATION

BEING A CONDOMINIUM LYING IN A PORTION OF SECTION 24, TOWNSHIP 39 SOUTH, RANGE 19 EAST
SARASOTA COUNTY FLORIDA

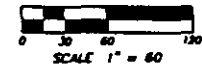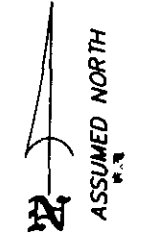

OFFICIAL RECORDS INSTRUMENT # 2002039034 41 995

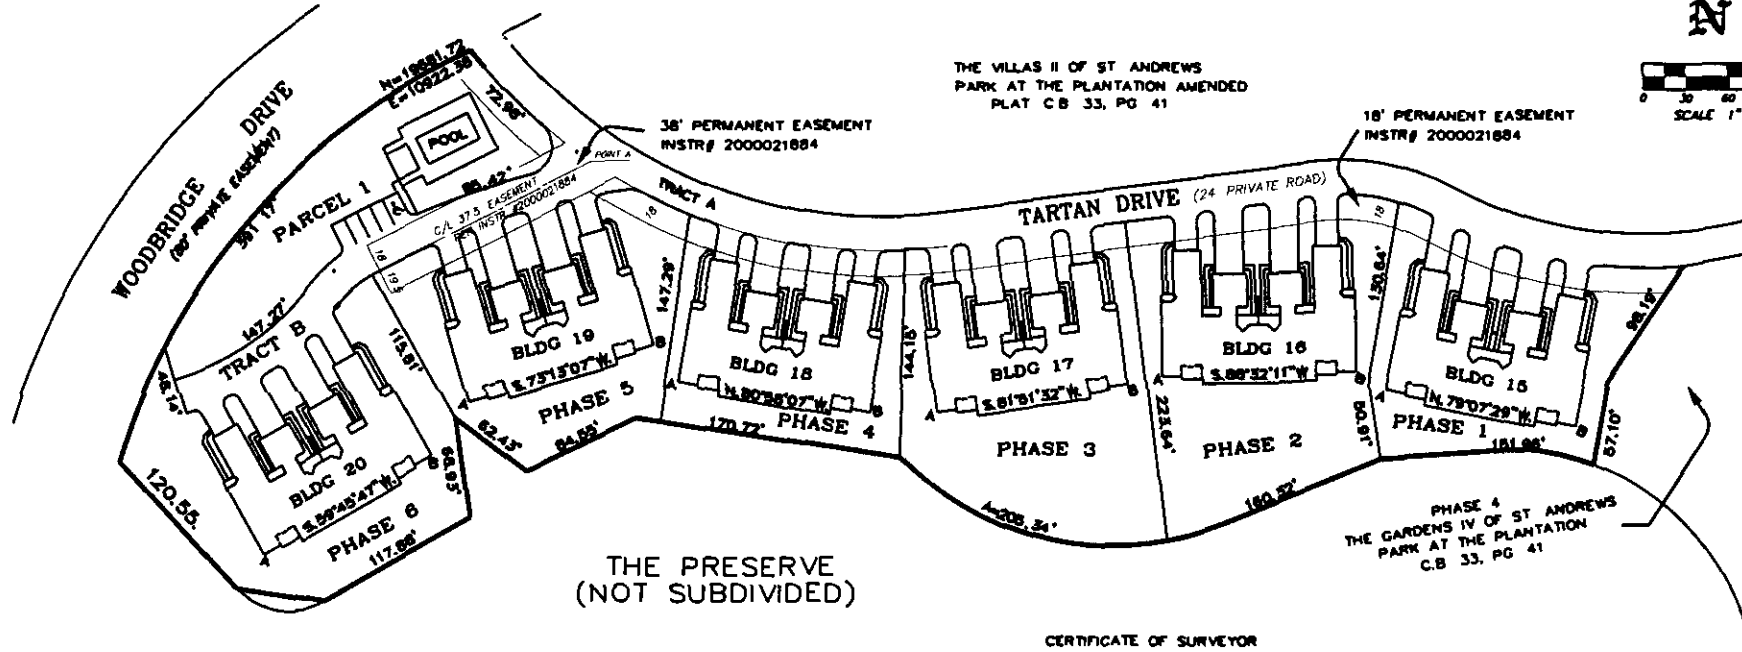

THE PRESERVE
(NOT SUBDIVIDED)


NOTE:
C/A = CENTERLINE
INSTR# = CLERK'S INSTRUMENT NUMBER

PROPOSED COORDINATES FOR			
BLDG 15			
A	B		
N=19443.85	N=19418.19		
E=11068.33	E=11689.92		
BLDG 16			
A	B		
N=19452.86	N=19458.54		
E=11408.93	E=11648.93		
BLDG 17			
A	B		
N=19428.10	N=19447.36		
E=11260.32	E=11354.99		
BLDG 18			
A	B		
N=19448.80	N=19427.94		
E=11068.94	E=11203.30		
BLDG 19			
A	B		
N=19438.81	N=19474.89		
E=10820.84	E=11061.09		
BLDG 20			
A	B		
N=19328.61	N=19398.12		
E=10777.48	E=10884.98		

CERTIFICATE OF SURVEYOR


1. The undersigned registered Land Surveyor, hereby certify that this plot, designated as Exhibit "A" consisting of six sheets, is a correct representation of a survey of the land described and shown herein.
2. All existing easements encumbering the land are shown on this plot.
3. The construction of Building 15, lying in Phase 1 is substantially complete at this time.
4. This plot, together with the provision of the Declaration describing the condominium property, is an accurate representation of the location and dimensions of said building.
5. As to the units located within said building, the identification, locations and dimensions of the common elements and of each unit can be determined from the provisions of said Declaration.
6. All planned improvements including, but not limited to, landscaping, utility services and access to the units in said building and common element facilities serving said building(s) in which units located have not been substantially completed.

STRAVER SURVEYING & MAPPING, INC.
Licensed Surveyor Business No. 6639
STATE OF FLORIDA
Robert E. Strayer, Jr.
Fla Surveyor & Mapper Reg'n No. 5877
5/17/02
SHEET 2 OF 6

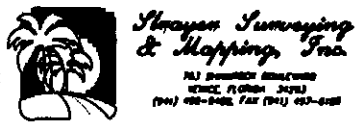

STRATFORD GLEN OF ST. ANDREWS PARK AT THE PLANTATION

BEING A CONDOMINIUM LYING IN A PORTION OF SECTION 24,
TOWNSHIP 39 SOUTH, RANGE 19 EAST SARASOTA COUNTY, FLORIDA

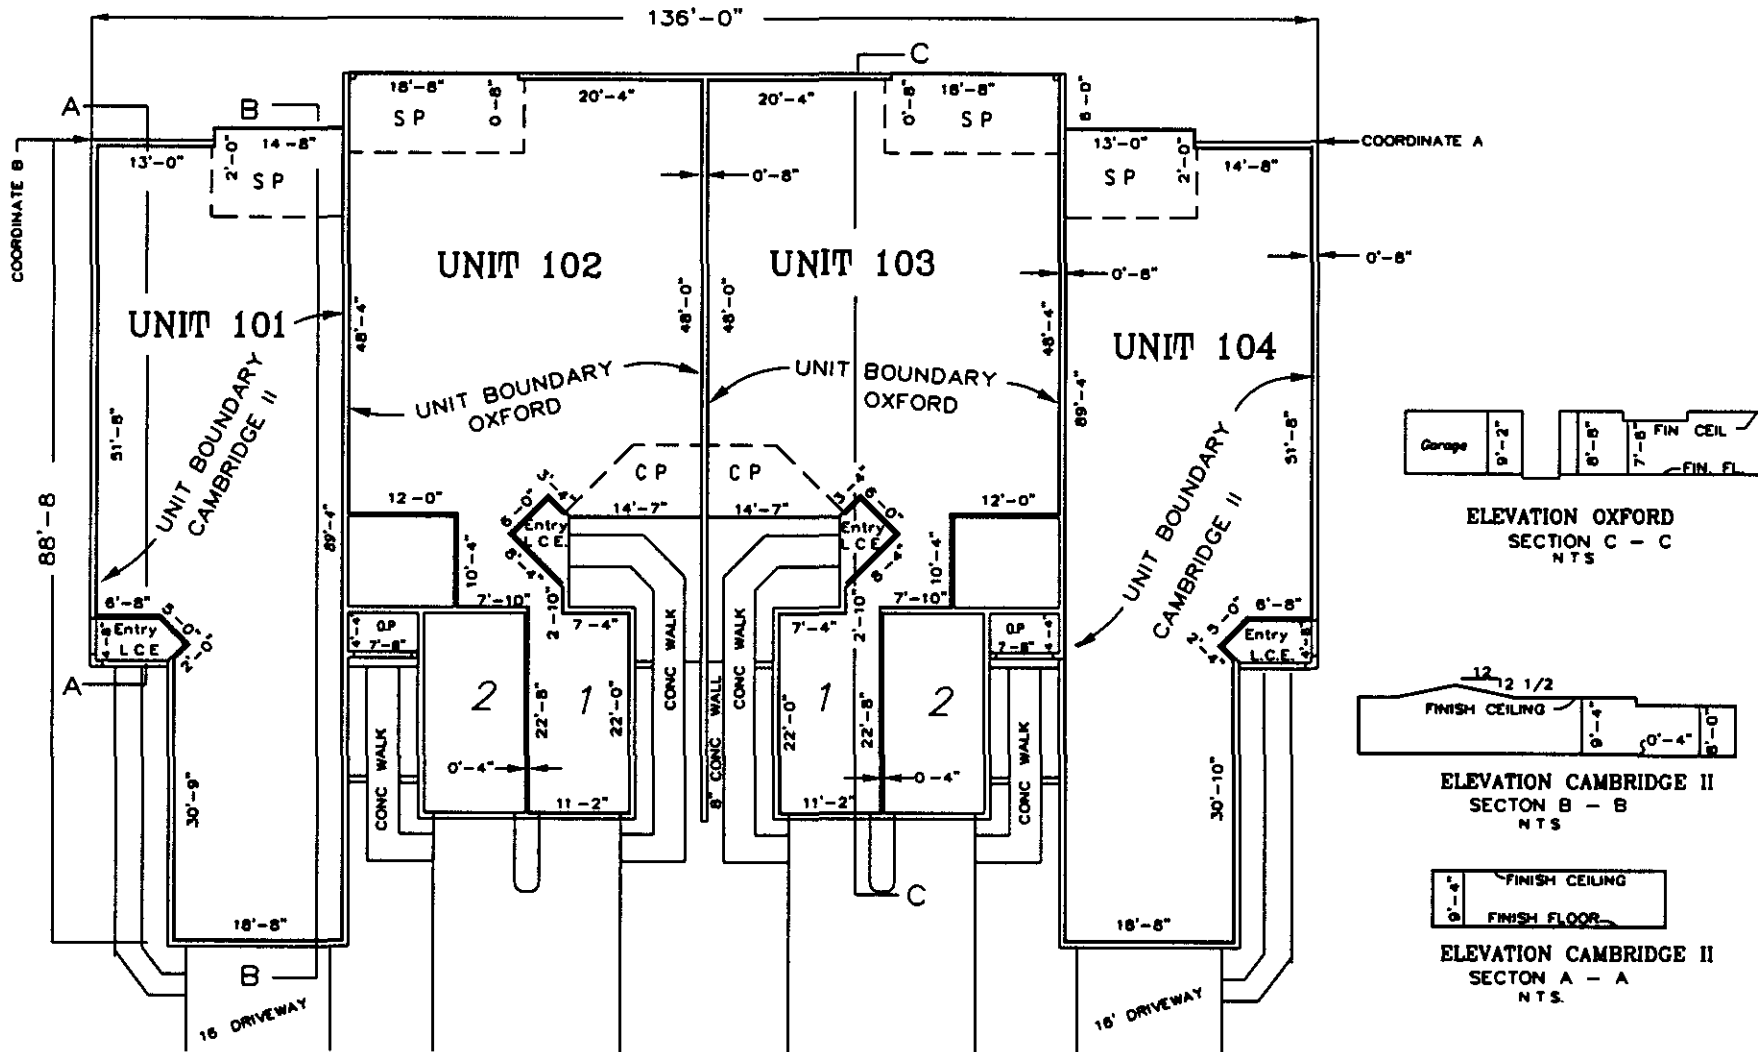

FIRST FLOOR PLAN
BUILDINGS 15, 16, 17, 18, 19 & 20
SCALE 1"=10'

- LEGEND**
 L C E = LIMITED COMMON ELEMENT
 S P = SCREEN PORCH
 C P = COVERED PORCH
 O P = OPEN PORCH
 ——— UNIT BOUNDARY
 FIN FL = FINISH FLOOR
 FIN CEIL = FINISH CEILING


NOTE all unit dimensions shown refer to inside dimensions of the unit and are subject to slight variance which may occur during construction



Shroyer Surveying & Mapping, Inc.
 763 SHARROCK BOULEVARD
 VENICE, FLORIDA 34993
 (941) 498-9408 FAX (941) 497-0188


STRATFORD GLEN OF ST. ANDREWS PARK AT THE PLANTATION

BEING A CONDOMINIUM LYING IN A PORTION OF SECTION 24,
TOWNSHIP 39 SOUTH, RANGE 19 EAST SARASOTA COUNTY, FLORIDA

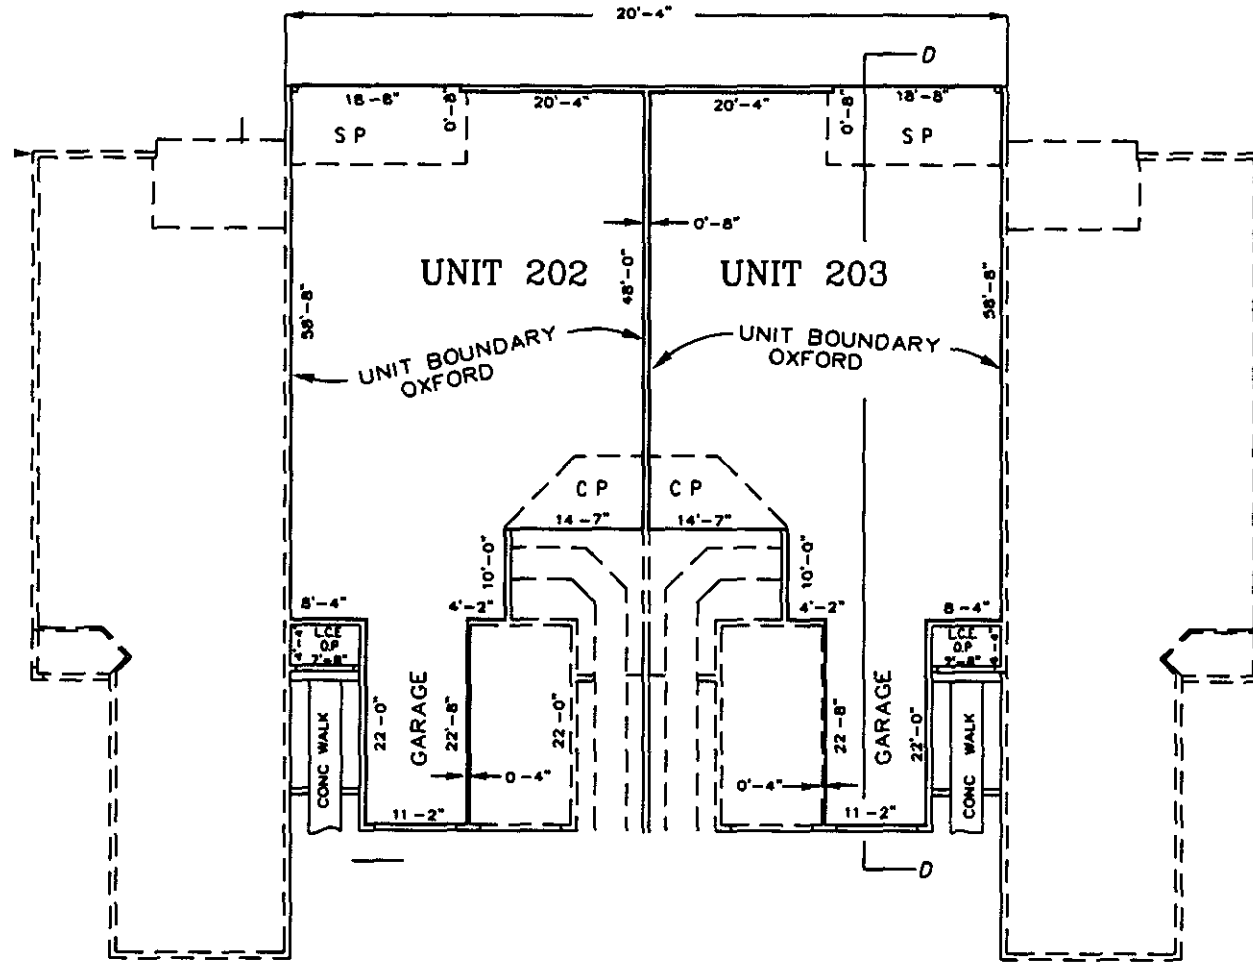

- LEGEND**
- LCE = LIMITED COMMON ELEMENT
 - SP = SCREEN PORCH
 - CP = COVERED PORCH
 - OP = OPEN PORCH
 - UNIT BOUNDARY
 - FIN FL = FINISH FLOOR
 - FIN CEIL = FINISH CEILING
 - PCH = PORCH
 - GAR = GARAGE

SECOND FLOOR PLAN
BUILDINGS 15, 16, 17, 18, 19 & 20
SCALE 1"=10'

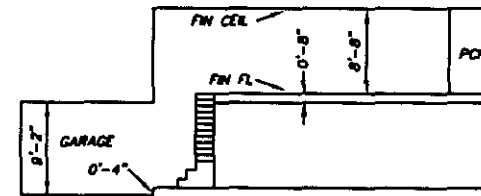

ELEVATION SECOND FLOOR
SECTION D - D
N T S



*Strayer Surveying
& Mapping, Inc.*
763 SHIMMOCK BOULEVARD
VENICE, FLORIDA 33593
(941) 499-9400, FAX (941) 497-6100

NOTE All unit dimensions shown refer to inside dimensions of the unit and are subject to slight variance which may occur during construction

STRATFORD GLEN OF ST. ANDREWS PARK AT THE PLANTATION

BEING A CONDOMINIUM LYING IN A PORTION OF SECTION 24, TOWNSHIP 39 SOUTH, RANGE 19 EAST SARASOTA COUNTY, FLORIDA

OFFICIAL RECORDS INSTRUMENT # 2002039034 41 PGS

DESCRIPTION FOR STRATFORD GLEN

COMMENCE AT THE NORTHEAST CORNER OF SECTION 24, TOWNSHIP 39 SOUTH, RANGE 19 EAST, SARASOTA COUNTY, FLORIDA; THENCE S 89°59'55"W, ALONG THE NORTH LINE OF THE NORTHEAST 1/4 OF SECTION 24, AS A BASIS OF BEARING, 2645.01 FEET TO THE NORTHEAST CORNER OF THE NORTHWEST 1/4 OF SAID SECTION 24; THENCE S 89°59'59"W, ALONG SAID NORTH LINE OF THE NORTHWEST 1/4, 1731.50 FEET; THENCE LEAVING SAID NORTH LINE S 00°00'01"E, 878.81 FEET FOR A POINT OF BEGINNING, AT THE MOST WESTERLY CORNER OF TRACT A, THE VILLAS II OF ST ANDREWS PARK AT THE PLANTATION, AMENDED PLAT AS PER PLAT RECORDED IN CONDOMINIUM BOOK 32, PAGE 41, PUBLIC RECORDS OF SARASOTA COUNTY, FLORIDA; THENCE TRAVERSE ALONG THE SOUTH LINE OF SAID TRACT A, BY THE FOLLOWING FIVE COURSES; THENCE S 40°04'19"E, 15.79 FEET TO THE POINT OF CURVATURE OF A CURVE TO THE LEFT, HAVING A RADIUS OF 362.00 FEET, A CENTRAL ANGLE OF 57°36'30"; THENCE ALONG THE ARC OF SAID CURVE, 364.01 FEET TO THE POINT OF TANGENCY OF SAID CURVE; THENCE N 82°18'52"E, 262.77 FEET TO THE POINT OF CURVATURE OF A CURVE TO THE RIGHT, HAVING A RADIUS OF 138.00 FEET, A CENTRAL ANGLE OF 35°23'34"; THENCE ALONG THE ARC OF SAID CURVE, 95.33 FEET TO THE POINT OF REVERSE CURVATURE OF A CURVE TO THE LEFT, HAVING A RADIUS OF 312.00 FEET, A CENTRAL ANGLE OF 33°17'19"; THENCE ALONG THE ARC OF SAID CURVE, 181.27 FEET TO THE NORTHWEST CORNER OF PHASE 4, THE GARDENS IV OF ST ANDREWS PARK AT THE PLANTATION AS PER PLAT RECORDED IN CONDOMINIUM BOOK 32, PAGE 37, PUBLIC RECORDS OF SARASOTA COUNTY, FLORIDA; THENCE TRAVERSE ALONG THE WESTERLY BOUNDARY LINE OF SAID PHASE 4, BY THE FOLLOWING TWO COURSES; S 33°14'03"W, 98.20 FEET; THENCE S 09°36'39"W, 57.10 FEET TO A POINT ON A CURVE, SAID POINT LYING N 20°03'12"E, FROM THE RADIUS POINT; THENCE TRAVERSE ALONG THE ARC OF SAID CURVE TO THE LEFT, IN A NORTHWESTERLY DIRECTION, HAVING A RADIUS OF 175.00 FEET, A CENTRAL ANGLE OF 24°28'58", 74.78 FEET TO THE POINT OF TANGENCY OF SAID CURVE; THENCE S 85°34'14"W, 77.19 FEET; THENCE S 67°32'40"W, 119.32 FEET TO THE POINT OF CURVATURE OF A CURVE TO THE RIGHT, HAVING A RADIUS OF 210.00 FEET, A CENTRAL ANGLE OF 67°12'32"; THENCE ALONG THE ARC OF SAID CURVE, 246.33 FEET; THENCE N 81°48'54"W, 188.11 FEET; THENCE S 64°11'19"W, 84.55 FEET; THENCE N 54°01'09"W, 62.43 FEET; THENCE S 08°48'00"E, 68.93 FEET; THENCE S 59°53'56"W, 117.88 FEET TO THE POINT OF CURVATURE OF A CURVE TO THE RIGHT, HAVING A RADIUS OF 50.00 FEET, A CENTRAL ANGLE OF 76°44'46"; THENCE ALONG THE ARC OF SAID CURVE, 66.97 FEET TO THE POINT OF TANGENCY OF SAID CURVE; THENCE N 43°21'18"W, 120.55 FEET TO A POINT ON A CURVE, LYING N 73°49'04"W, FROM THE RADIUS POINT; THENCE TRAVERSE ALONG THE ARC OF SAID CURVE TO THE RIGHT, IN A NORTHEASTERLY DIRECTION, HAVING A RADIUS OF 460.00 FEET, A CENTRAL ANGLE OF 46°37'00", AN ARC LENGTH OF 374.26 FEET TO THE POINT OF TANGENCY OF SAID CURVE; THENCE N 62°47'36"E, 16.91 FEET TO THE POINT OF BEGINNING. LESS PARCEL 1, AND TRACT B

PARCEL CONTAINS 413 ACRES, MORE OR LESS

DESCRIPTION FOR PHASE 1

COMMENCE AT THE NORTHEAST CORNER OF SECTION 24, TOWNSHIP 39 SOUTH, RANGE 19 EAST, SARASOTA COUNTY, FLORIDA; THENCE S 89°59'55"W, ALONG THE NORTH LINE OF THE NORTHEAST 1/4 OF SECTION 24, AS A BASIS OF BEARING, 2645.01 FEET TO THE NORTHEAST CORNER OF THE NORTHWEST 1/4 OF SAID SECTION 24; THENCE LEAVING SAID NORTH LINE, S 40°24'45"W, 1353.43 FEET, TO THE NORTHWEST CORNER OF PHASE 4, THE GARDENS IV OF ST ANDREWS PARK AT THE PLANTATION AS PER PLAT RECORDED IN CONDOMINIUM BOOK 32, PAGE 37, PUBLIC RECORDS OF SARASOTA COUNTY, FLORIDA, FOR THE POINT OF BEGINNING; THENCE S 33°14'03"W, ALONG THE WEST LINE OF SAID PHASE 4, 98.20 FEET; THENCE S 09°36'39"W, 57.10 FEET TO A POINT ON THE ARC OF A CURVE, LYING N 20°03'12"E, FROM THE RADIUS POINT, SAME BEING THE MOST WESTERLY CORNER OF SAID PHASE 4; THENCE TRAVERSE ALONG THE ARC OF SAID CURVE TO THE LEFT, IN A NORTHWESTERLY DIRECTION, HAVING A RADIUS OF 175.00 FEET, A CENTRAL ANGLE OF 24°28'58", AN ARC LENGTH OF 74.78 FEET TO THE POINT OF TANGENCY OF SAID CURVE; THENCE S 85°34'14"W, 77.19 FEET; THENCE N 09°38'46"W, 50.91 FEET; THENCE N 09°20'23"E, 130.64 FEET TO A POINT ON THE ARC OF A CURVE, LYING N 16°10'59"E, FROM THE RADIUS POINT, SAID CORNER LYING ON THE SOUTH LINE OF TRACT A THE VILLAS II OF ST ANDREWS PARK AT THE PLANTATION, AS PER PLAT RECORDED IN CONDOMINIUM PLAT BOOK 32, PAGE 41, PUBLIC RECORDS OF SARASOTA COUNTY, FLORIDA; THENCE TRAVERSE ALONG THE SOUTH LINE OF SAID TRACT A, BY THE ARC OF SAID CURVE, TO THE RIGHT, IN A SOUTHEASTERLY DIRECTION, HAVING A RADIUS OF 138.00 FEET, A CENTRAL ANGLE OF 11°33'27", AN ARC DISTANCE OF 27.84 FEET TO THE POINT OF REVERSE CURVATURE OF A CURVE TO THE LEFT, HAVING A RADIUS OF 312.00 FEET, A CENTRAL ANGLE OF 33°17'19"; THENCE ALONG THE ARC OF SAID CURVE 181.27 FEET TO THE POINT OF BEGINNING

PARCEL CONTAINS 0.60 ACRE, MORE OR LESS

DESCRIPTION PHASE 2

COMMENCE AT THE NORTHEAST CORNER OF SECTION 24, TOWNSHIP 39 SOUTH, RANGE 19 EAST, SARASOTA COUNTY, FLORIDA; THENCE S 89°59'55"W, ALONG THE NORTH LINE OF THE NORTHEAST 1/4 OF SECTION 24, AS A BASIS OF BEARING, 2645.01 FEET TO THE NORTHEAST CORNER OF THE NORTHWEST 1/4 OF SAID SECTION 24; THENCE S 89°59'59"W, ALONG THE NORTH LINE OF SAID NORTHWEST 1/4, 705.80 FEET; THENCE LEAVING SAID NORTH LINE, S 00°00'01"E, 1015.19 FEET TO A POINT ON THE SOUTH LINE OF TRACT A, THE VILLAS II OF ST ANDREWS PARK AMENDED PLAT, AS PER PLAT RECORDED IN CONDOMINIUM PLAT BOOK 32, PAGE 37, PUBLIC RECORDS OF SARASOTA COUNTY, FLORIDA, FOR THE POINT OF BEGINNING; THENCE TRAVERSE ALONG THE SOUTH LINE OF SAID TRACT A, BY THE FOLLOWING TWO COURSES; N 82°18'52"E, 136.67 FEET TO THE POINT OF CURVATURE OF A CURVE TO THE RIGHT, HAVING A RADIUS OF 138.00 FEET, A CENTRAL ANGLE OF 23°32'07"; THENCE ALONG THE ARC OF SAID CURVE, 57.49 FEET; THENCE S 09°20'23"W, 130.64 FEET; THENCE S 09°38'46"E, 50.91 FEET; THENCE S 67°32'40"W, 119.32 FEET TO THE POINT OF CURVATURE OF A CURVE TO THE RIGHT, HAVING A RADIUS OF 210.00 FEET, A CENTRAL ANGLE OF 11°11'06"; THENCE ALONG THE ARC OF SAID CURVE, 41.00 FEET; THENCE N 07°41'08"W, 223.64 FEET TO THE POINT OF BEGINNING.

PARCEL CONTAINS 0.80 ACRE, MORE OR LESS

DESCRIPTION FOR PHASE 3:

COMMENCE AT THE NORTHEAST CORNER OF SECTION 24, TOWNSHIP 39 SOUTH, RANGE 19 EAST, SARASOTA COUNTY, FLORIDA; THENCE S 89°59'55"W, ALONG THE NORTH LINE OF THE NORTHEAST 1/4 OF SECTION 24, AS A BASIS OF BEARING, 2645.01 FEET, TO THE NORTHEAST CORNER OF THE NORTHWEST 1/4 OF SAID SECTION 24; THENCE S 89°59'59"W, ALONG THE NORTH LINE OF SAID NORTHWEST 1/4, 1280.37 FEET; THENCE LEAVING SAID NORTH LINE, S 00°00'01"E, 1015.19 TO A POINT ON THE SOUTH LINE OF TRACT A THE VILLAS II OF ST ANDREWS PARK AT THE PLANTATION AMENDED PLAT, AS PER PLAT RECORDED IN CONDOMINIUM PLAT BOOK 32, PAGE 37, PUBLIC RECORDS OF SARASOTA COUNTY, FLORIDA, FOR THE POINT OF BEGINNING; THENCE TRAVERSE ALONG SAID SOUTH LINE BY THE FOLLOWING TWO COURSES; S 82°18'52"W, 126.10 FEET TO THE POINT OF CURVATURE OF A CURVE TO THE RIGHT, HAVING A RADIUS OF 362.00 FEET, A CENTRAL ANGLE OF 04°41'58"; THENCE ALONG THE ARC OF SAID CURVE, 29.69 FEET; THENCE S 01°38'25"W, 144.15 FEET TO A POINT ON A CURVE TO THE LEFT, HAVING A RADIUS OF 210.00 FEET, A CENTRAL ANGLE OF 36°01'25"; THENCE ALONG THE ARC OF SAID CURVE 203.34 FEET; THENCE N 07°41'08"W, 223.64 FEET TO THE POINT OF BEGINNING.

PARCEL CONTAINS 0.79 ACRE, MORE OR LESS

DESCRIPTION FOR PHASE 4:

COMMENCE AT THE NORTHEAST CORNER OF SECTION 24, TOWNSHIP 39 SOUTH, RANGE 19 EAST, SARASOTA COUNTY, FLORIDA; THENCE S 89°59'55"W, ALONG THE NORTH LINE OF THE NORTHEAST 1/4 OF SECTION 24, AS A BASIS OF BEARING, 2645.01 FEET, TO THE NORTHEAST CORNER OF THE NORTHWEST 1/4 OF SAID SECTION 24; THENCE S 89°59'59"W, ALONG THE NORTH LINE OF SAID NORTHWEST 1/4, 1610.70 FEET; THENCE LEAVING SAID NORTH LINE, S 00°00'01"E, 979.36 FEET TO A POINT ON THE SOUTH LINE OF TRACT A, THE VILLAS II OF ST ANDREWS PARK AT THE PLANTATION AMENDED PLAT, AS PER PLAT RECORDED IN CONDOMINIUM PLAT BOOK 32, PAGE 37, PUBLIC RECORDS OF SARASOTA COUNTY, FLORIDA, SAID POINT BEING ON THE ARC OF A CURVE, LYING S 27°21'49"W, FROM THE RADIUS POINT; THENCE TRAVERSE ALONG THE SOUTH LINE OF SAID TRACT A, ON THE ARC OF SAID CURVE TO THE LEFT, IN A SOUTHEASTERLY DIRECTION, HAVING A RADIUS OF 362.00 FEET, A CENTRAL ANGLE OF 05°44'06", 36.24 FEET, FOR THE POINT OF BEGINNING; THENCE CONTINUE ALONG SAID ARC TO THE LEFT, HAVING A RADIUS OF 362.00 FEET, A CENTRAL ANGLE OF 24°36'53", AN ARC LENGTH OF 153.52 FEET; THENCE LEAVING SAID SOUTH LINE, S 01°38'25"W, 144.15 FEET; THENCE N 81°48'54"W, 170.73 FEET; THENCE N 88°11'06"E, 147.29 FEET TO THE POINT OF BEGINNING.

PARCEL CONTAINS 0.52 ACRE, MORE OR LESS

UNIT DESCRIPTION
 A UNIT SHALL CONSIST OF THE SPACE BOUNDED WITHIN THE HORIZONTAL PLANES OF THE TOP UNFINISHED SURFACE OF THE FLOOR STRUCTURE TO THE TOP SIDE OF THE CEILING DRYWALL AND THE VERTICAL PLANE OF THE BACKSIDE OF THE DRYWALL ON THE EXTERIOR WALLS AND OR BOUNDARIES AS SHOWN HEREON UNTIL CONSTRUCTION OF A PARTICULAR BUILDING IS SUBSTANTIALLY COMPLETED, THE RESPECTIVE UNIT IN SUCH BUILDING SHALL OCCUPY THE AIR SPACE BOUNDED BY THE PLANES AS LOCATED AND DIMENSIONED HEREIN WITHOUT REFERENCE TO THE PHYSICAL IMPROVEMENTS DESCRIBED ABOVE.



Strayon Surveying & Mapping, Inc.
 763 DUNROCK BOULEVARD
 VENICE, FLORIDA 34823
 (941) 496-9488, FAX (941) 497-6188

OFFICIAL RECORDS INSTRUMENT # 2002039034 41 PGS

STRATFORD GLEN OF ST. ANDREWS PARK AT THE PLANTATION

BEING A CONDOMINIUM LYING IN A PORTION OF SECTION 24, TOWNSHIP 39 SOUTH, RANGE 19 EAST
SARASOTA COUNTY FLORIDA

DESCRIPTION FOR PHASE 5

COMMENCE AT THE NORTHEAST CORNER OF SECTION 24, TOWNSHIP 39 SOUTH RANGE 19 EAST, SARASOTA COUNTY, FLORIDA, THENCE S 89°59'55"W, ALONG THE NORTH LINE OF THE NORTHEAST 1/4 OF SECTION 24, AS A BASIS OF BEARING, 2645.01 FEET TO THE NORTHEAST CORNER OF THE NORTHWEST 1/4 OF SAID SECTION 24 THENCE S 89°59'59"W, ALONG THE NORTH LINE OF THE NORTHWEST 1/4, 1610.70 FEET THENCE LEAVING SAID NORTH LINE, S 00°00'01"E 979.36 FEET TO A POINT ON THE SOUTH LINE OF TRACT A, THE VILLAS II OF ST ANDREWS PARK AT THE PLANTATION AMENDED PLAT, AS PER PLAT RECORDED IN CONDOMINIUM PLAT BOOK 32 PAGE 37, PUBLIC RECORDS OF SARASOTA COUNTY, FLORIDA, SAID POINT BEING ON THE ARC OF A CURVE, LYING S 27°21'49"W FROM THE RADIUS POINT AND BEING THE POINT OF BEGINNING THENCE TRAVERSE ALONG THE SOUTH LINE OF SAID TRACT A ON THE ARC OF SAID CURVE TO THE LEFT, IN A SOUTHEASTERLY DIRECTION HAVING A RADIUS OF 362.00 FEET, A CENTRAL ANGLE OF 05°44'08", 36.24 FEET THENCE LEAVING SAID SOUTH LINE S 08°11'06"W 147.29 FEET, THENCE N 81°48'54"W 17.36 FEET, THENCE S 64°11'19"W 84.55 FEET, THENCE N 54°01'09"W, 62.43 FEET, THENCE N 30°04'17"W 115.81 FEET TO A POINT ON THE ARC OF A CURVE, LYING N 45°33'29"W, FROM THE RADIUS POINT, THENCE TRAVERSE ALONG THE ARC OF SAID CURVE TO THE RIGHT, IN A NORTHEASTERLY DIRECTION HAVING A RADIUS OF 500.00 FEET, A CENTRAL ANGLE OF 21°36'53" 188.62 FEET TO THE POINT OF COMPOUND CURVATURE OF A CURVE TO THE RIGHT, HAVING A RADIUS OF 20.00 FEET A CENTRAL ANGLE OF 34°59'31", THENCE ALONG THE ARC OF SAID CURVE, 12.21 FEET TO THE POINT OF BEGINNING

PARCEL CONTAINS 0.86 ACRE, MORE OR LESS

DESCRIPTION FOR PHASE 6

COMMENCE AT THE NORTHEAST CORNER OF SECTION 24 TOWNSHIP 39 SOUTH, RANGE 19 EAST, SARASOTA COUNTY FLORIDA, THENCE S 89°59'55"W, ALONG THE NORTH LINE OF THE NORTHEAST 1/4 OF SECTION 24, AS A BASIS OF BEARING, 2645.01 FEET TO THE NORTHEAST CORNER OF THE NORTHWEST 1/4 OF SAID SECTION 24 THENCE S 89°59'59"W, ALONG THE NORTH LINE OF SAID NORTHWEST 1/4 OF SAID SECTION 24 1731.50 FEET THENCE LEAVING SAID NORTH LINE, S 00°00'01"E, 878.81 FEET TO THE MOST WESTERLY CORNER OF TRACT A, THE VILLAS II OF ST ANDREWS PARK AT THE PLANTATION, AMENDED PLAT, AS PER PLAT RECORDED IN CONDOMINIUM PLAT BOOK 33 PAGE 41 PUBLIC RECORDS OF SARASOTA COUNTY, FLORIDA, THENCE S 62°47'56"W, 18.91 FEET TO A POINT OF CURVE TO THE LEFT, HAVING A RADIUS OF 460.00 FEET, A CENTRAL ANGLE OF 35°48'24" FEET, THENCE ALONG THE ARC OF SAID CURVE, 287.81 FEET FOR A POINT OF BEGINNING THENCE S 16°56'08"E, ALONG A RADIAL LINE 48.13 FEET TO A POINT ON THE ARC OF A CURVE, SAID POINT LYING S 16°56'08"E FROM THE RADIUS POINT THENCE TRAVERSE ALONG THE ARC OF SAID CURVE TO THE LEFT, IN A NORTHEASTERLY DIRECTION HAVING A RADIUS OF 213.00 FEET, A CENTRAL ANGLE OF 36°12'32", AN ARC DISTANCE OF 134.61 FEET, TO THE POINT OF REVERSE CURVE RIGHT HAVING A RADIUS OF 75.00 FEET, A CENTRAL ANGLE OF 23°54'07", THENCE ALONG THE ARC OF SAID CURVE 31.29 FEET, THENCE S 09°48'00"E, 68.93 FEET, THENCE S 59°53'56"W 117.88 FEET TO THE POINT OF CURVATURE OF A CURVE TO THE RIGHT, HAVING A RADIUS OF 50.00 FEET, A CENTRAL ANGLE OF 78°44'46", THENCE ALONG THE ARC OF SAID CURVE, 66.97 FEET TO THE POINT OF TANGENCY OF SAID CURVE THENCE N 43°21'18"W 120.55 FEET TO A POINT ON A CURVE, SAID POINT LYING N 73°49'04"W FROM THE RADIUS POINT, THENCE TRAVERSE ALONG THE ARC OF SAID CURVE TO THE RIGHT, IN A NORTHEAST DIRECTION HAVING A RADIUS OF 460.00 FEET, A CENTRAL ANGLE OF 10°47'36" AN ARC LENGTH OF 86.65 FEET TO THE POINT OF BEGINNING

PARCEL CONTAINS 0.78 ACRE, MORE OR LESS

DESCRIPTION FOR TRACT B

COMMENCE AT THE NORTHEAST CORNER OF SECTION 24, TOWNSHIP 39 SOUTH, RANGE 19 EAST, SARASOTA COUNTY, FLORIDA, THENCE S 89°59'55"W, ALONG THE NORTH LINE OF THE NORTHEAST 1/4 OF SECTION 24, AS A BASIS OF BEARING, 2645.01 FEET TO THE NORTHEAST CORNER OF THE NORTHWEST 1/4 OF SAID SECTION 24 THENCE S 89°59'59"W, ALONG SAID NORTH LINE OF THE NORTHWEST 1/4, 1610.70 FEET THENCE LEAVING SAID NORTH LINE, S 00°00'01"E 979.36 FEET TO A POINT ON THE SOUTH LINE OF TRACT A, THE VILLAS II OF ST ANDREWS PARK AT THE PLANTATION, AMENDED PLAT, AS PER PLAT RECORDED IN CONDOMINIUM BOOK 33, PAGE 41 PUBLIC RECORDS OF SARASOTA COUNTY FLORIDA FOR THE POINT OF BEGINNING, SAID POINT BEING ON A CURVE AND LYING S 27°21'49"W, FROM THE RADIUS POINT THENCE TRAVERSE ALONG THE ARC OF SAID CURVE TO THE LEFT, IN A NORTHWESTERLY DIRECTION, HAVING A RADIUS OF 20.00 FEET, A CENTRAL ANGLE OF 34°59'31", AN ARC LENGTH OF 12.21 FEET TO THE POINT OF TO THE POINT OF COMPOUND CURVATURE OF A CURVE TO THE LEFT, HAVING A RADIUS OF 500.00 FEET, A CENTRAL ANGLE OF 21°36'53" THENCE ALONG THE ARC OF SAID CURVE, 188.62 FEET TO THE POINT OF COMPOUND CURVATURE OF A CURVE TO THE LEFT HAVING A RADIUS OF 75.00 FEET A CENTRAL ANGLE OF 23°54'07", THENCE ALONG THE ARC OF SAID CURVE, 31.29 FEET TO THE POINT OF REVERSE CURVATURE OF A CURVE TO THE RIGHT, HAVING A RADIUS OF 213.00 FEET, A CENTRAL ANGLE OF 36°12'32", THENCE ALONG THE ARC OF SAID CURVE 134.61 FEET, THENCE N 16°56'08"W 24.00 FEET ALONG A RADIAL LINE TO A POINT ON A CURVE TO THE LEFT, HAVING A RADIUS OF 189.00 FEET, A CENTRAL ANGLE OF 36°12'32", THENCE ALONG THE ARC OF SAID CURVE, IN A NORTHEASTERLY DIRECTION, 119.44 FEET TO THE POINT OF REVERSE CURVATURE OF A CURVE TO THE RIGHT, HAVING A RADIUS OF 99.00 FEET A CENTRAL ANGLE OF 23°54'07" THENCE ALONG THE ARC OF SAID CURVE, 41.30 FEET TO THE POINT OF COMPOUND CURVATURE OF A CURVE TO THE RIGHT, HAVING A RADIUS OF 524.00 FEET, A CENTRAL ANGLE OF 14°32'00", THENCE ALONG THE ARC OF SAID CURVE 132.92 FEET TO THE POINT OF REVERSE CURVATURE OF A CURVE TO THE LEFT, HAVING A RADIUS OF 20.00 FEET, A CENTRAL ANGLE OF 12°42'40" THENCE ALONG THE ARC OF SAID CURVE, 43.43 FEET TO A POINT ON SAID SOUTH LINE OF TRACT A, SAID POINT LYING S 40°52'36"W, FROM THE RADIUS POINT, THENCE TRAVERSE ALONG THE ARC OF SAID CURVE TO THE RIGHT, IN A SOUTHEASTERLY DIRECTION HAVING A RADIUS OF 362.00 FEET, A CENTRAL ANGLE OF 13°30'47" AN ARC LENGTH OF 85.38 FEET TO THE POINT OF BEGINNING

PARCEL CONTAINS 0.24 ACRES, MORE OR LESS

SURVEYOR'S NOTES

- (1) THIS IS A PRELIMINARY PLAT SUBJECT OF CHANGES DUE TO DESIGN CHANGES OR CONSTRUCTION REQUIREMENTS IN THE FIELD. AMENDMENTS TO THE PLAT WILL BE RECORDED IN PUBLIC RECORDS TO SHOW ALL IMPROVEMENTS AS COMPLETED
- (2) IMPROVEMENTS WITHIN THE COMMON ELEMENTS SUCH AS BUT NOT LIMITED TO WATER METERS WATER LINES, STORM DRAINS SANITARY SEWERS, SIDEWALKS, TREES, AND DUMPSTER PADS, HAVE NOT BEEN LOCATED
- (3) LIMITED COMMON ELEMENTS ARE DEFINED IN THE DECLARATION OF CONDOMINIUM
- (4) ALL ELEVATIONS ARE BASED ON U.S.C. & G.S. MONUMENT NO. 7255 RESET 1875 ELEVATION 15.041 FEET LOCATED U.S. HWY 41 BENCHMARK ELEVATIONS REFER TO N.G.V.D. OF 1929
- (5) BEARINGS SHOWN HEREON ARE BASED ON THE NORTH BOUNDARY LINE OF THE NORTHEAST 1/4 OF SECTION 24, TOWNSHIP 39 SOUTH, RANGE 19 EAST, BEING S 89°59'55"W
- (6) PROPERTY LIES IN FLOOD ZONE B, ELEVATION REQUIRED "NA", PER FIRM PANEL #375, DATED 9/03/92

DESCRIPTION FOR PARCEL 1

COMMENCE AT THE NORTHEAST CORNER OF SECTION 24, TOWNSHIP 39 SOUTH RANGE 19 EAST, SARASOTA COUNTY, FLORIDA, THENCE S 89°59'55"W, ALONG THE NORTH LINE OF THE NORTHEAST 1/4 OF SECTION 24, AS A BASIS OF BEARING, 2645.01 FEET, TO THE NORTHEAST CORNER OF THE NORTHWEST 1/4 OF SAID SECTION 24 THENCE S 89°59'59"W, ALONG SAID NORTH LINE OF THE NORTHWEST 1/4, 1731.50 FEET THENCE LEAVING SAID NORTH LINE, S 00°00'01"E 878.81 FEET, TO THE MOST WESTERLY CORNER OF TRACT A, THE VILLAS II OF ST ANDREWS PARK AT THE PLANTATION AMENDED PLAT, AS PER PLAT RECORDED IN CONDOMINIUM BOOK 33, PAGE 41, PUBLIC RECORDS OF SARASOTA COUNTY, FLORIDA AND THE POINT OF BEGINNING THENCE TRAVERSE ALONG THE SOUTH LINE OF SAID TRACT A BY THE FOLLOWING TWO COURSES THENCE S 40°04'19"E 15.79 FEET TO THE POINT OF CURVATURE OF A CURVE TO THE LEFT, HAVING A RADIUS OF 362.00 FEET A CENTRAL ANGLE OF 09°03'05" THENCE ALONG THE ARC OF SAID CURVE, 57.18 FEET TO A POINT ON A CURVE TO THE RIGHT, HAVING A RADIUS OF 20.00 FEET, A CENTRAL ANGLE OF 12°42'40" THENCE ALONG THE ARC OF SAID CURVE, 43.43 FEET TO THE POINT OF REVERSE CURVATURE OF A CURVE TO THE LEFT HAVING A RADIUS OF 524.00 FEET, A CENTRAL ANGLE OF 14°32'00", THENCE ALONG THE ARC OF SAID CURVE 132.92 FEET TO THE POINT OF COMPOUND CURVATURE OF A CURVE TO THE LEFT HAVING A RADIUS OF 99.00 FEET A CENTRAL ANGLE OF 23°54'07", THENCE ALONG THE ARC OF SAID CURVE 41.30 FEET TO A POINT OF REVERSE CURVATURE TO THE RIGHT HAVING A RADIUS OF 189.00 FEET, A CENTRAL ANGLE OF 36°12'32", THENCE ALONG THE ARC OF SAID CURVE 119.44 FEET THENCE N 16°56'08"W 24.13 FEET TO A POINT ON A CURVE, LYING N 63°01'28"W, FROM THE RADIUS POINT, THENCE TRAVERSE ALONG THE ARC OF SAID CURVE TO THE RIGHT, IN A NORTHEASTERLY DIRECTION HAVING A RADIUS OF 460.00 FEET, A CENTRAL ANGLE OF 35°48'24" THENCE ALONG THE ARC OF SAID CURVE, 287.81 FEET TO THE POINT OF TANGENCY OF SAID CURVE THENCE N 62°47'56"E, 18.91 FEET TO THE POINT OF BEGINNING

PARCEL CONTAINS 0.49 ACRE, MORE OR LESS

SURVEYOR'S NOTES CONTINUED

- (7) TYPICAL
 - (a) POOL PARKING SPACE 10'X18'
 - (b) HANDICAP PARKING SPACE 12'X18'
- (8) AREAS NOT DESIGNATED AS "UNIT" OR "LCE" ARE COMMON ELEMENTS, SUBJECT TO THE TERMS OF THE DECLARATION OF CONDOMINIUM
- (9) TRACT B AND PARCEL 1 ARE NOT INCLUDED WITHIN THIS CONDOMINIUM TRACT A IS A PRIVATE ROAD THAT WILL SERVE THESE BUILDINGS AND POOL



Strayer Surveying & Mapping, Inc.
 763 SHADDOCK BOULEVARD
 VENICE, FLORIDA 33593
 (904) 488-8400, FAX (904) 487-6100